


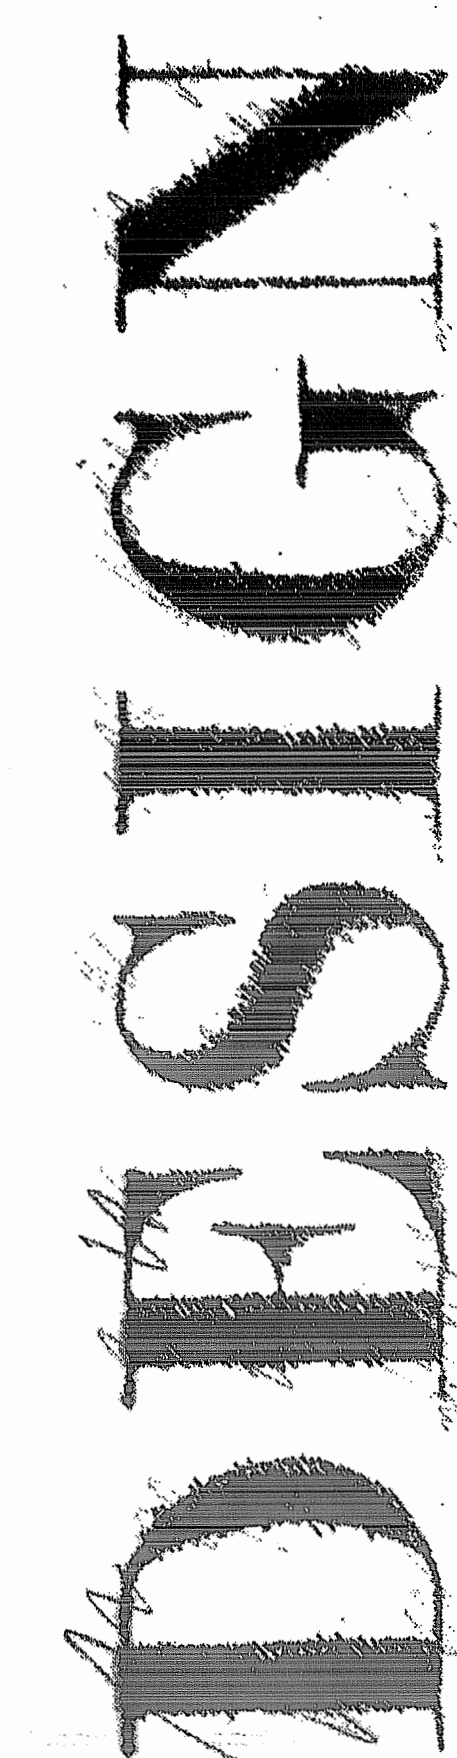

ARCHITECTURE PLANNING INTERIORS
100 EAST PRATT STREET
14th FLOOR
BALTIMORE, MARYLAND 21202
TELEPHONE 410.685.6655
FACSIMILE 410.539.6242
INTERNET www.designcollective.com

ISSUED FOR	DATE
1 ADDENDUM #1	3/8/02
2 ADDENDUM #2	3/15/02
3 ASI #1	4/05/02

**Capstone
Development**
431 Office Park Drive
Birmingham, Alabama 35233

PROJECT NAME / NUMBER
**THE COURTYARD
AT WINTHROP**

**Student Housing
Rock Hill, SC
634-01**

SHEET TITLE / SCALE

Third Floor Plan - West


Scale: 1/8" = 1'-0"

SEAN

SHEET NUMBER


A1.05

©DESIGN COLLECTIVE, INC. ALL RIGHTS RESERVED
DATE February 19, 2002

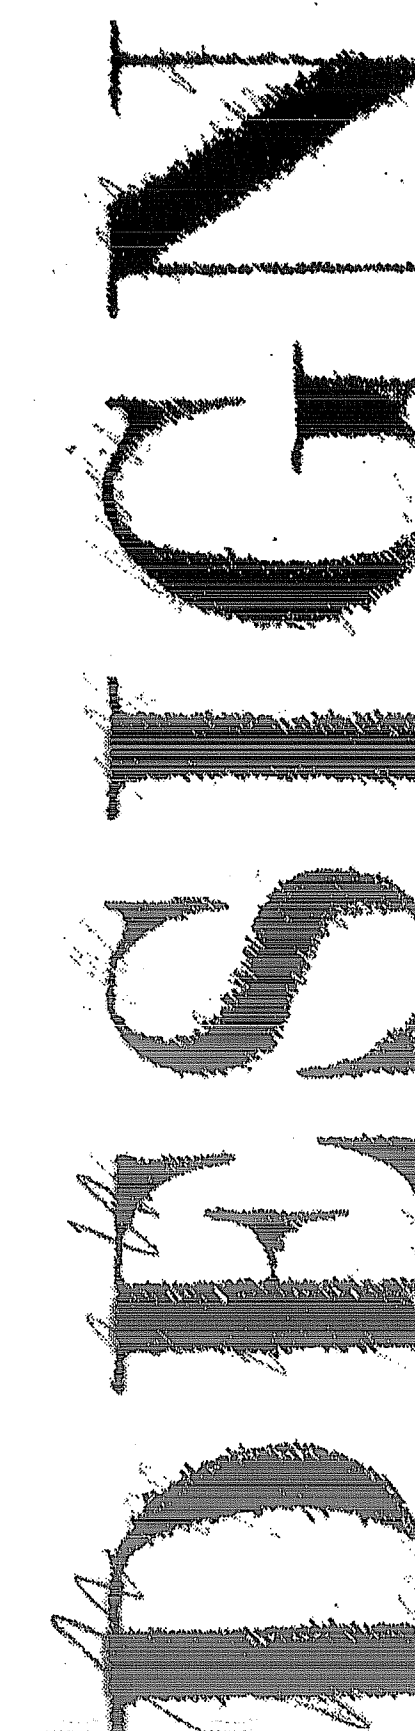

A1.06

©DESIGN COLLECTIVE, INC. ALL RIGHTS RESERVED
DATE February 19, 2002

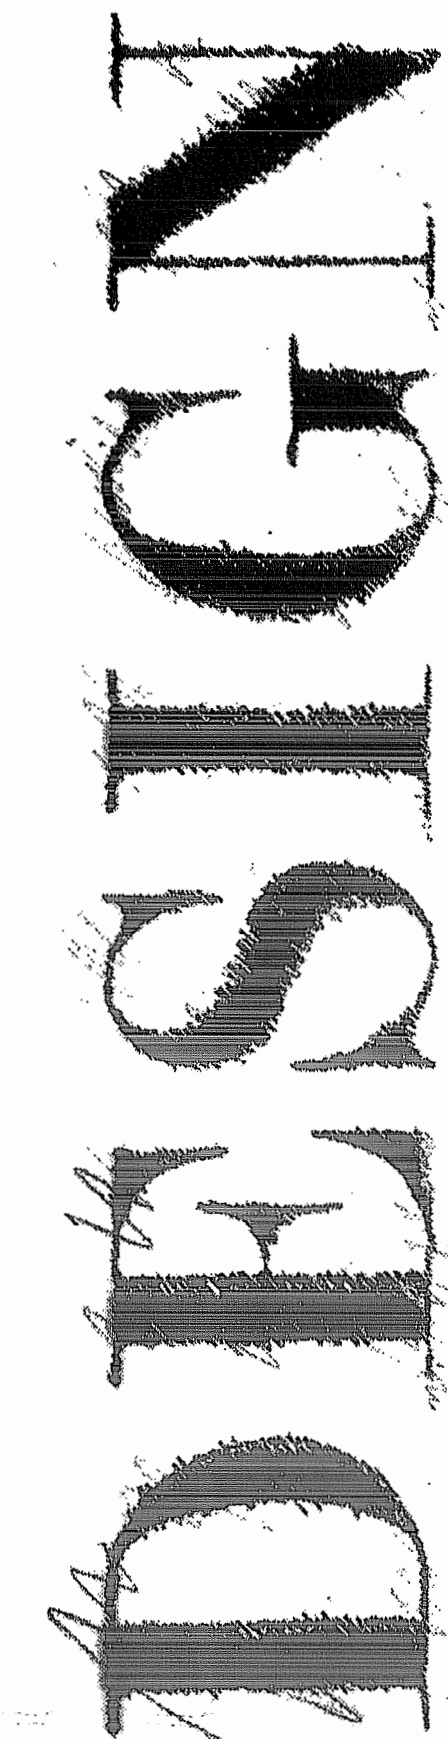

ARCHITECTURE PLANNING INTERIOR
100 EAST PRATT STREET
14TH FLOOR
BALTIMORE, MARYLAND 21202
TELEPHONE 410.685.6655
FACSIMILE 410.539.6242
INTERNET www.designcollective.com

ISSUED FOR	DATE
2 ADDENDUM #2	3/15/03
3 ASI #1	4/05/03

Capstone Development

**431 Office Park Drive
Birmingham, Alabama 35233**

THE COURTYARD AT WINTHROP

**Student Housing
Rock Hill, SC
634-01**

Fourth Floor Plan - East

Source:

SHEET NUMBER

A1.08

DATE February 19, 2002