


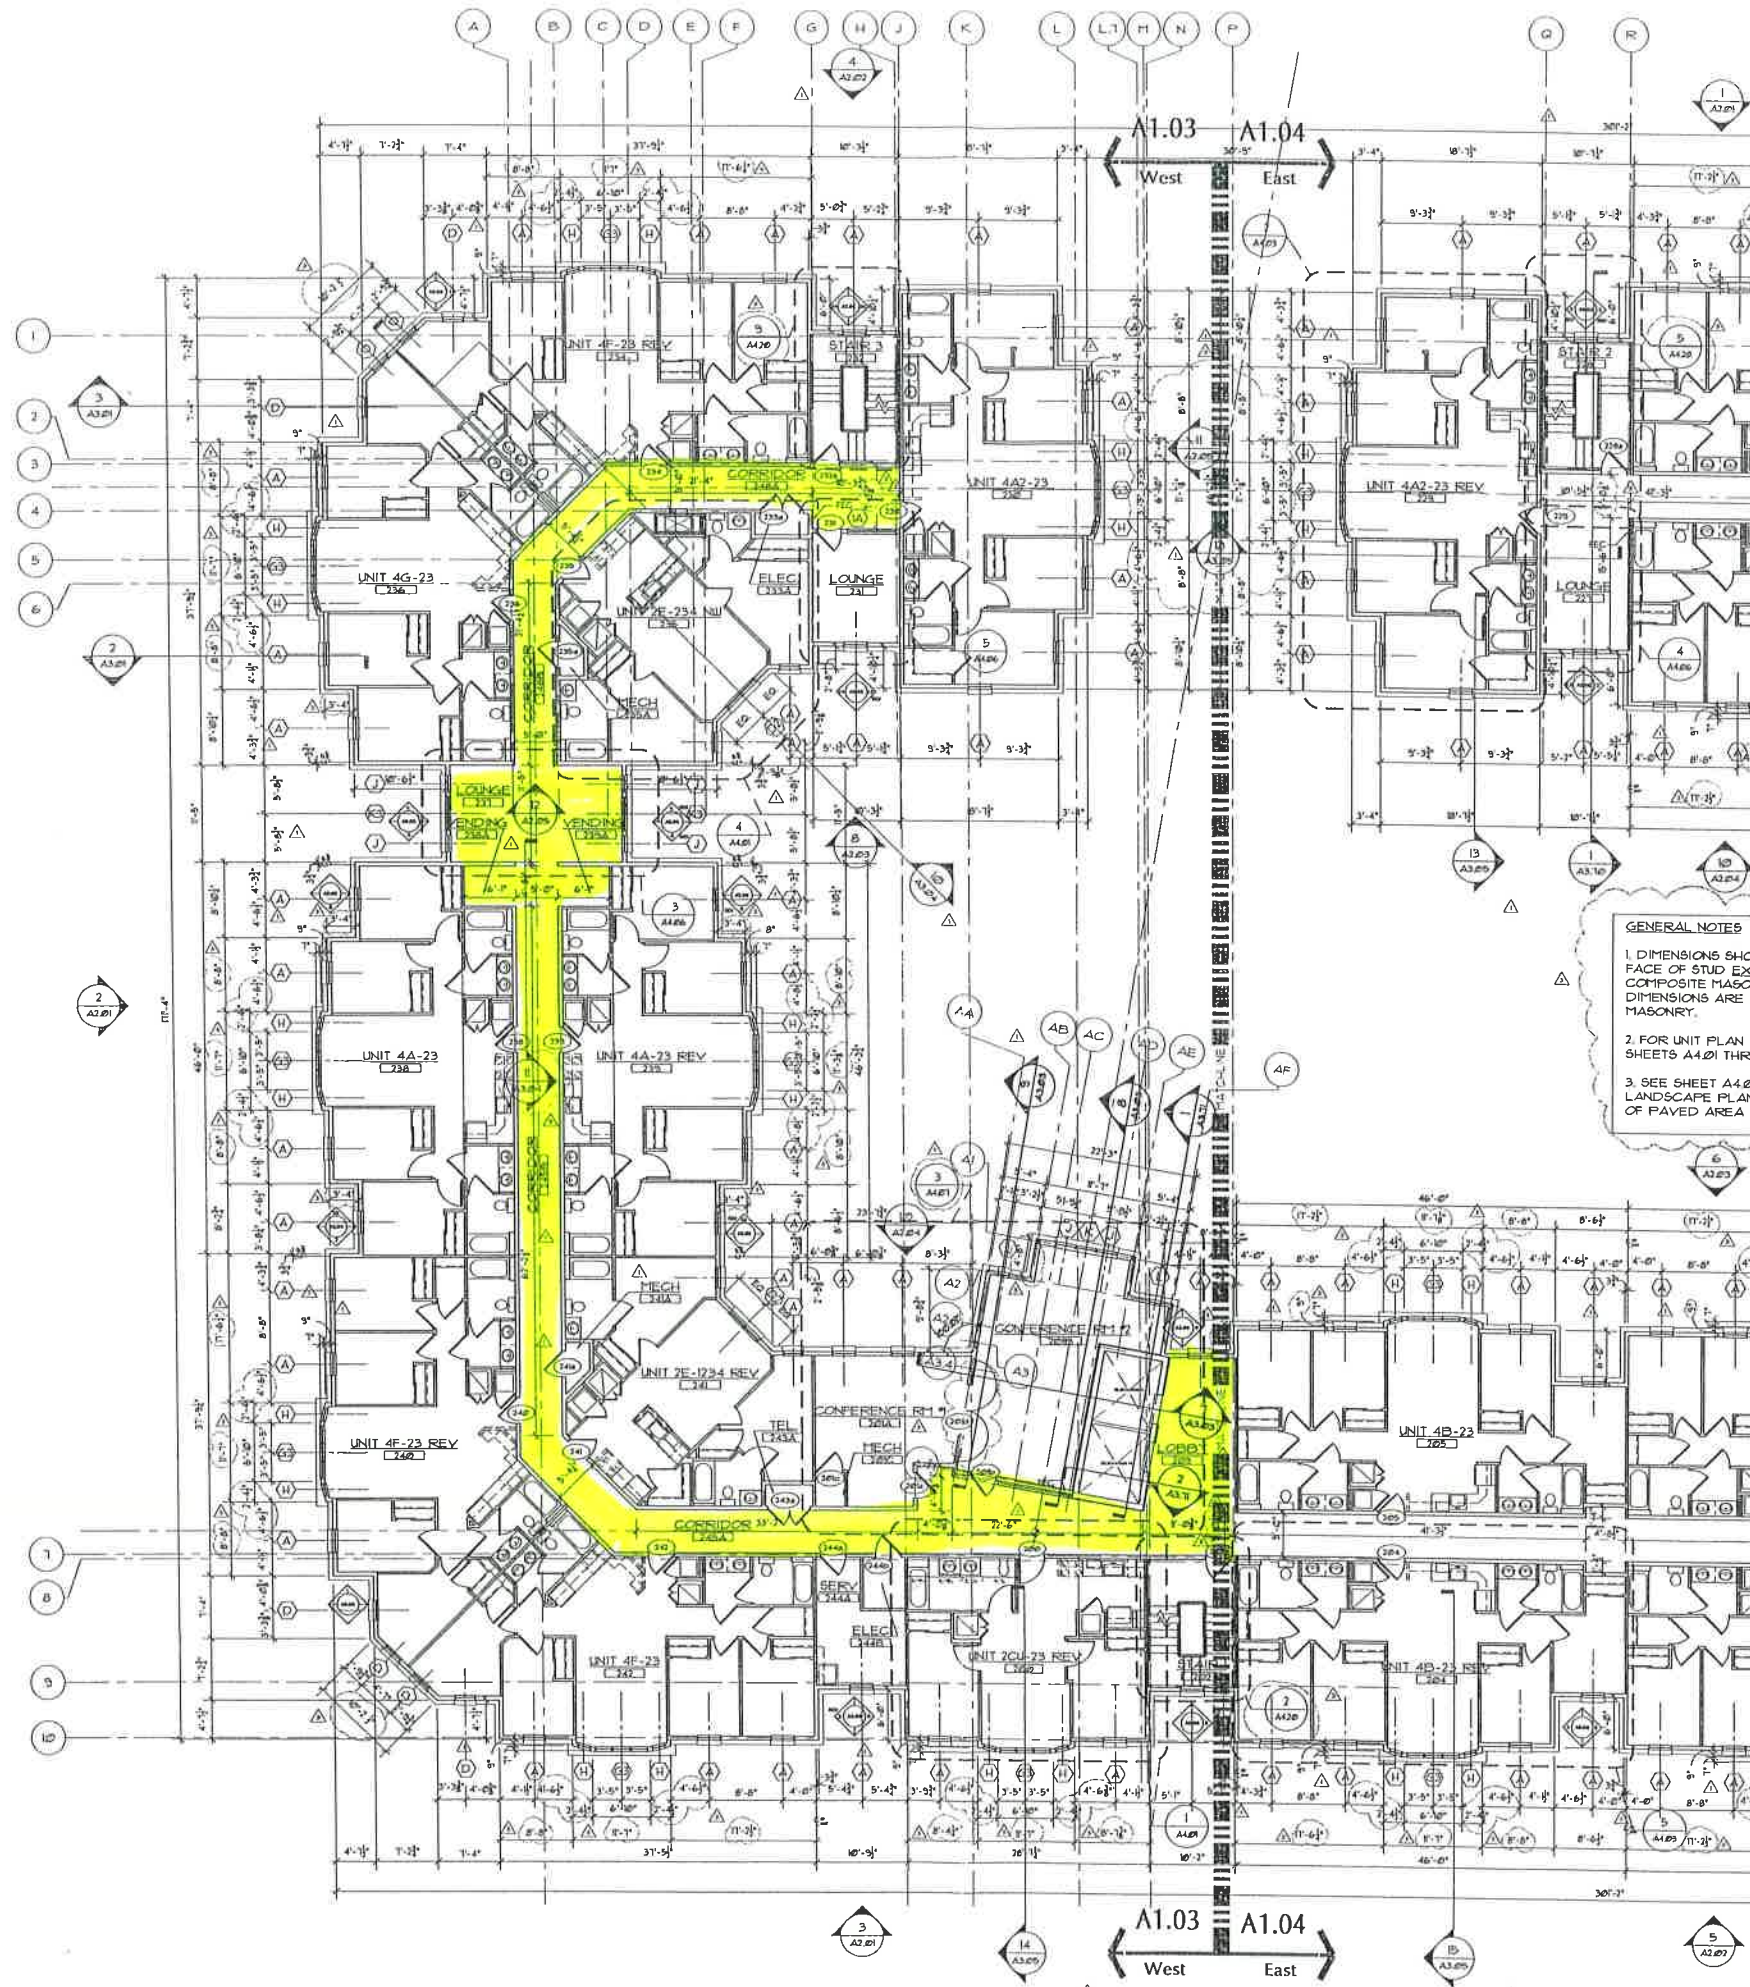

GENERAL NOTES

1. DIMENSIONS SHOWN ARE TO FACE OF STUD EXCEPT AT COMPOSITE MASONRY WHERE DIMENSIONS ARE TO FACE OF MASONRY.

2. FOR UNIT PLAN SPECIFICS, SEE SHEETS A4.01 THROUGH A4.05.

3. SEE SHEET A4.07 AND LANDSCAPE PLANS FOR LIMITS OF PAVED AREA AT LOBBY 101.

DESIGN

DESIGN COLLECTIVE, INC.
ARCHITECTURAL PLANNING INTERIORS
100 EAST PRATT STREET
14TH FLOOR
BALTIMORE, MARYLAND 21202
TELEPHONE: 410.885.8055
FACSIMILE: 410.538.4242
INTERNET: www.designcollective.com

ISSUED FOR	DATE
ADDENDUM #1	3/9/02
ADDENDUM #2	3/15/02
AS1 #1	4/05/02

OWNER / DEVELOPER
Capstone Development
431 Office Park Drive
Birmingham, Alabama 35233

PROJECT NAME / NUMBER
THE COURTYARD AT WINTHROP


Student Housing
Rock Hill, SC
634-01

SHEET TITLE / SCALE
Second Floor Plan - West

Scale: 1/8" = 1'-0"
SEAL

SHEET NUMBER
A1.03

DESIGNED BY: J. W. WHITE
DATE: February 19, 2002

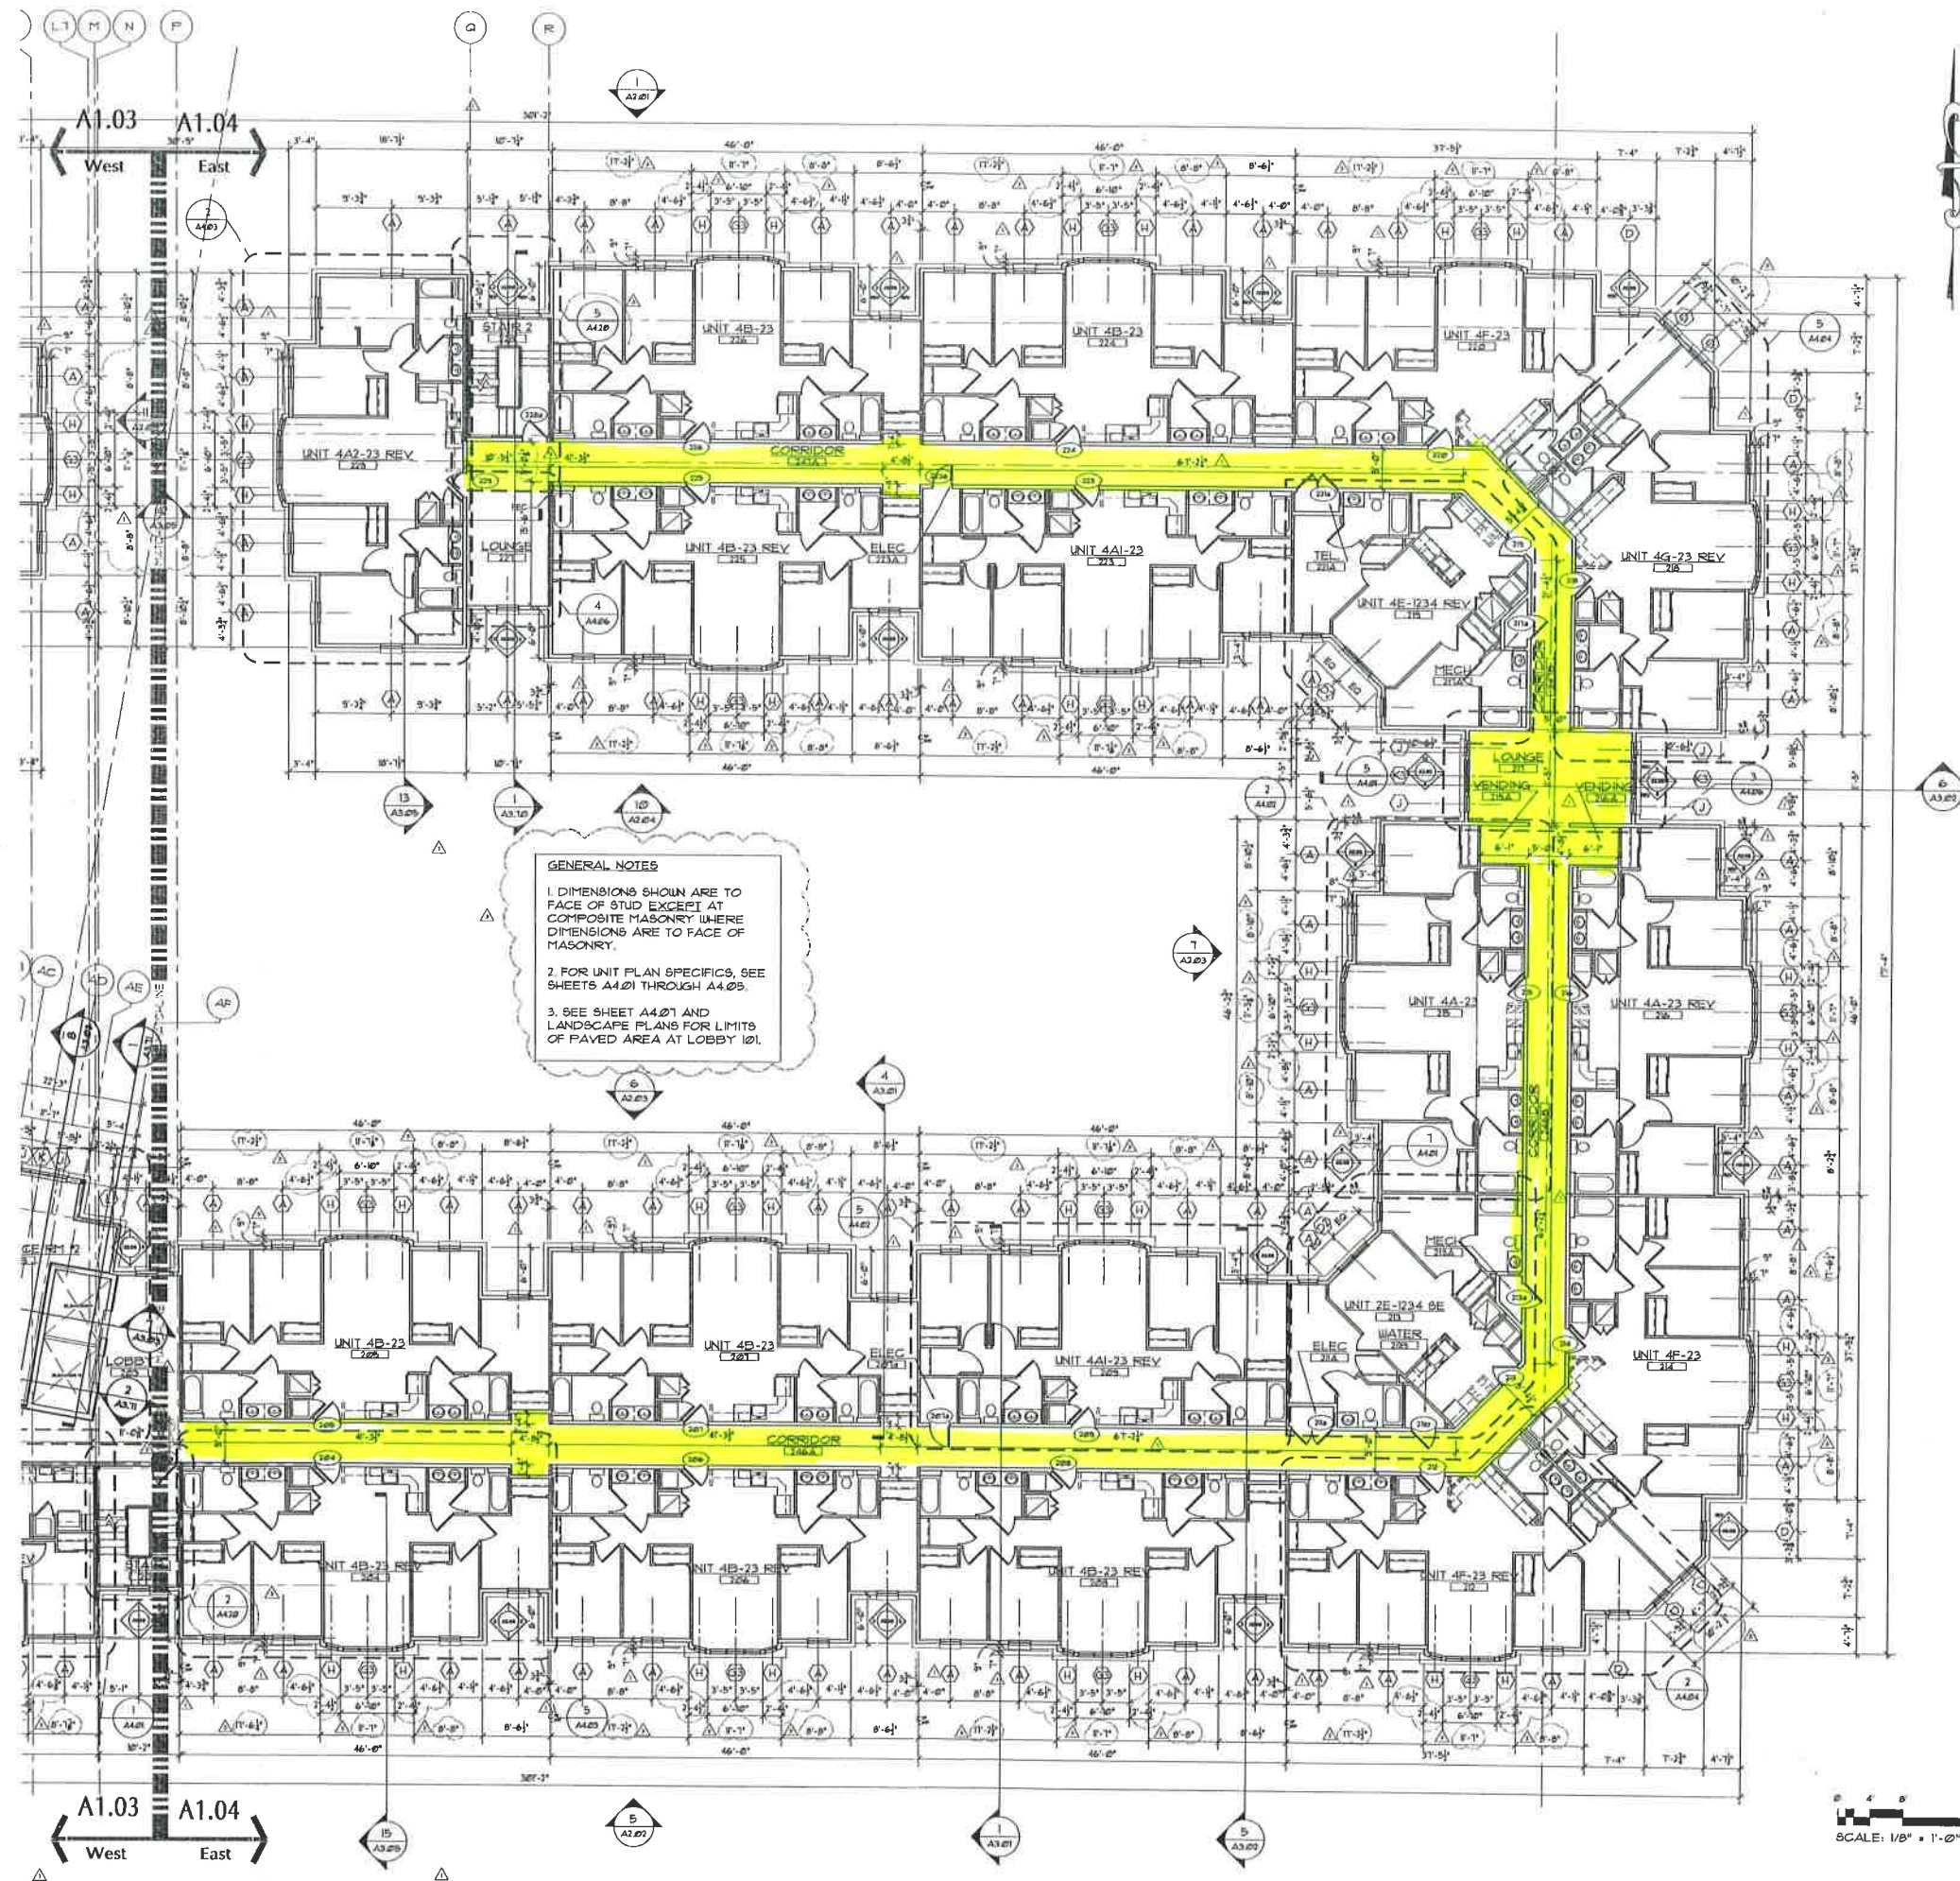

GENERAL NOTES

1. DIMENSIONS SHOWN ARE TO FACE OF STUD EXCEPT AT COMPOSITE MASONRY WHERE DIMENSIONS ARE TO FACE OF MASONRY.

2. FOR UNIT PLAN SPECIFICS, SEE SHEETS A4.01 THROUGH A4.09.

3. SEE SHEET A4.01 AND LANDSCAPE PLANS FOR LIMITS OF PAVED AREA AT LOBBY 101.

DESIGN

DESIGN COLLECTIVE, INC.

ARCHITECTURE PLANNING INTERIORS
100 EAST PLATT STREET
BALTIMORE, MARYLAND 21202
TELEPHONE 410.536.8242
FACSIMILE 410.536.8242
WWW.DESIGNCOLLECTIVE.COM

ISSUED FOR	DATE
ADDENDUM #1	3/8/02
ADDENDUM #2	3/15/02
AS1 #1	4/25/02

OWNER / DEVELOPER

Capstone Development
431 Office Park Drive
Birmingham, Alabama 35233

PROJECT NAME / NUMBER

THE COURTYARD AT WINTHROP

Student Housing
Rock Hill, SC
634-01

SHEET TITLE / SCALE

**Second Floor
Plan - East**

Scale: 1/8" = 1'-0"
SEAL

SHEET NUMBER

A1.04

DESIGN COLLECTIVE, INC. ALL RIGHTS RESERVED
DATE February 15, 2002

